


Plan View

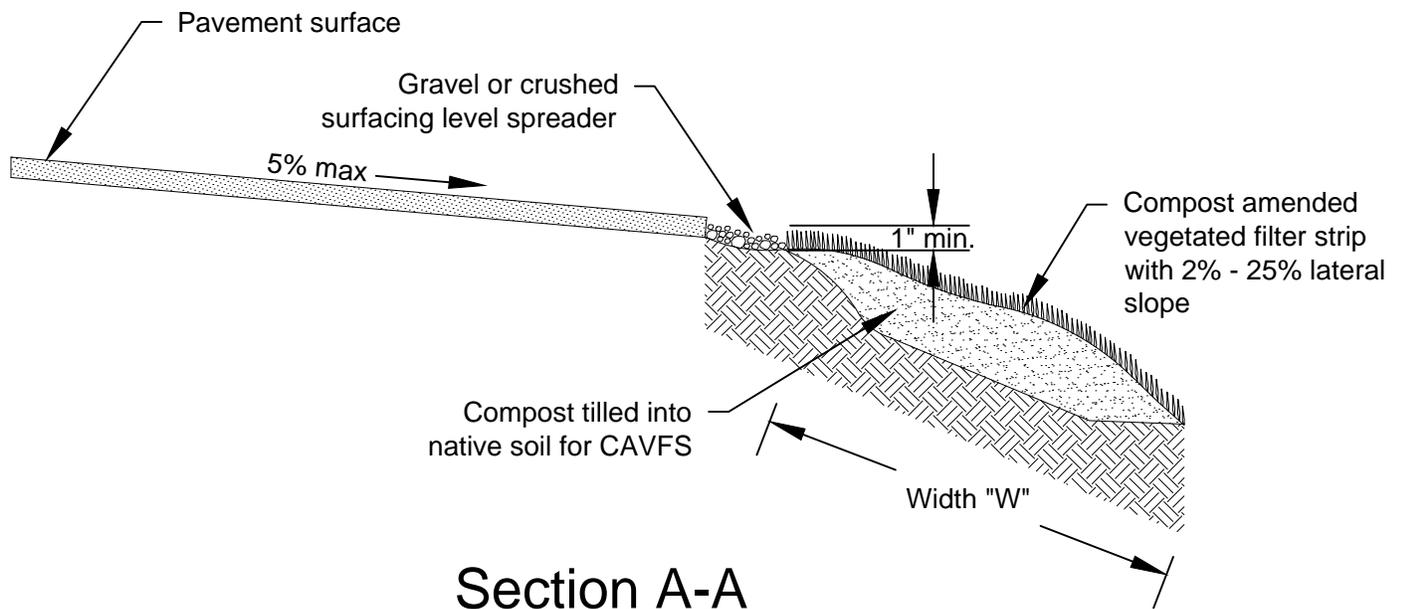

Section A-A

This drawing is only an example that needs to be adjusted and revised for each project.

NOT TO SCALE



## Example of a Compost Amended Vegetated Filter Strip (CAVFS)

Revised June 2016

Please see <http://www.ecy.wa.gov/copyright.html> for copyright notice including permissions, limitation of liability, and disclaimer.